


ARIA333

ALUMINUM CANOPY INFILL

333-C-I


INTERLOCKING MAIN BAR
THICKNESS VARIES BY
APPLICATION
 $\frac{1}{8}$ " - 3mm $\frac{3}{16}$ " - 4mm $\frac{1}{4}$ " - 6mm

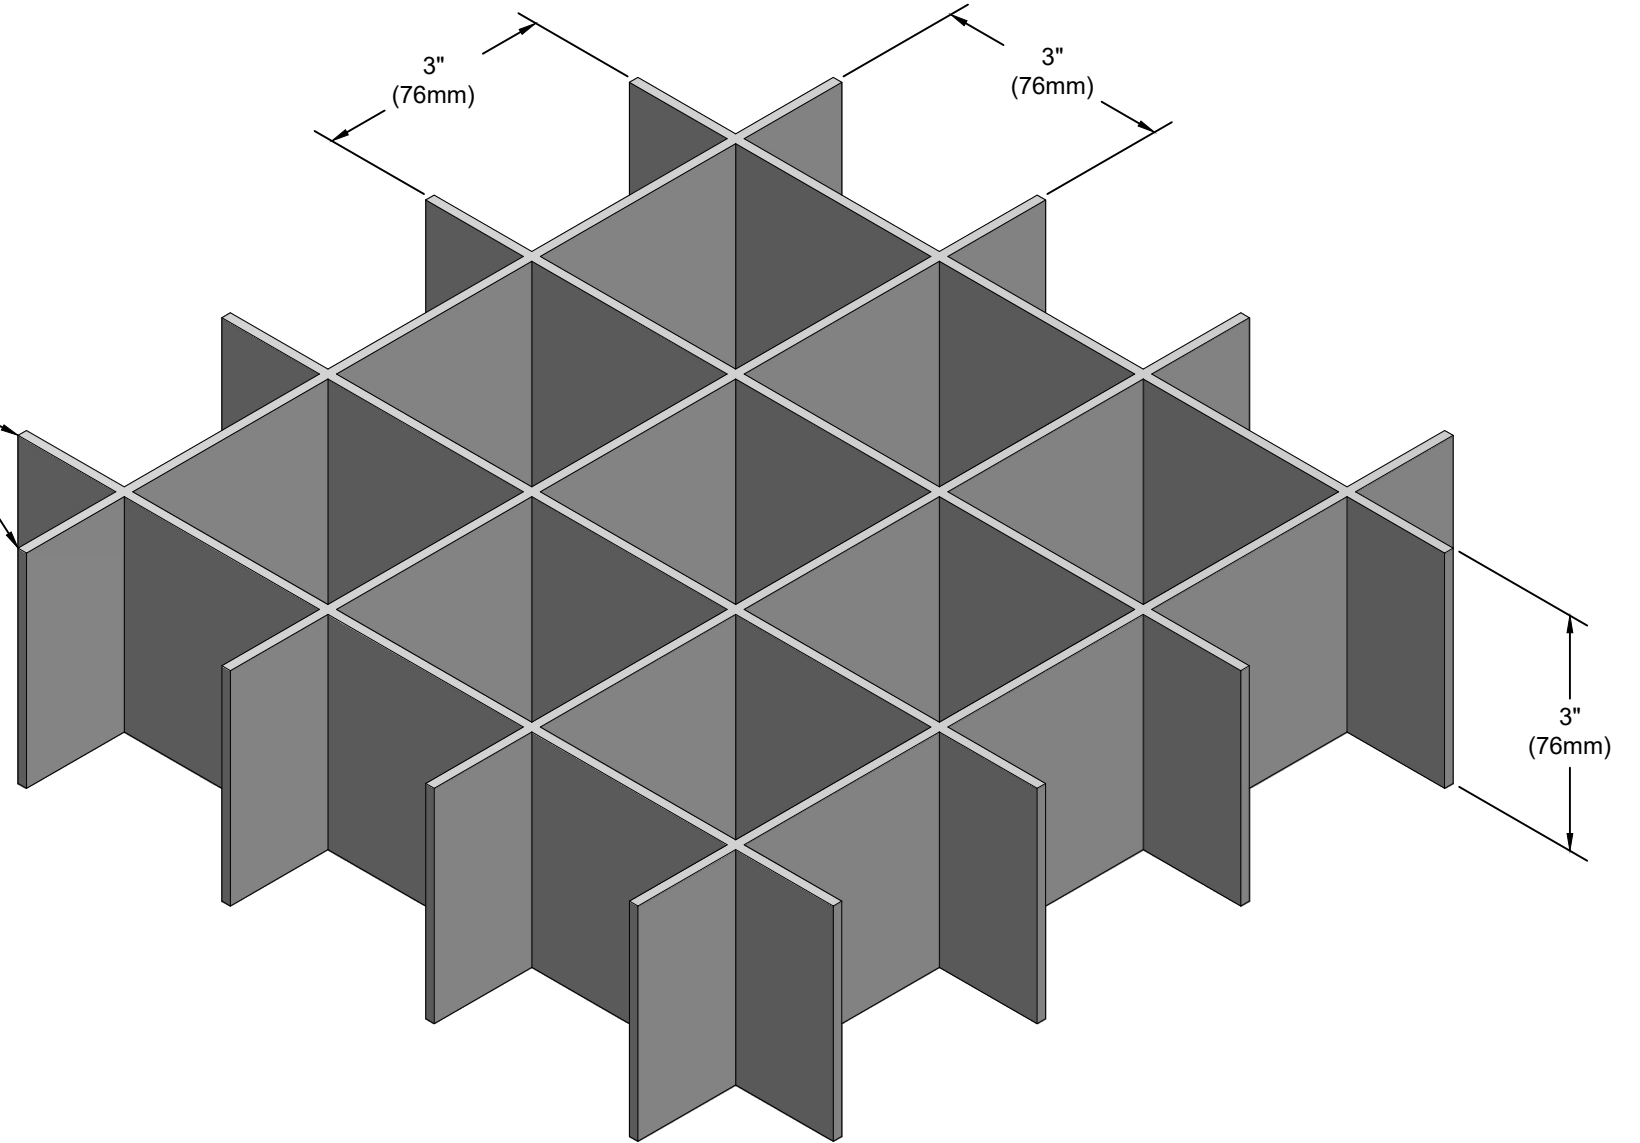

TYPICAL CANOPY FRAME
ASSEMBLY BY OTHERS SHOWN
(ARIA333 ALUMINUM INFILL CAN BE
EASILY ADAPTED TO FIT ANY
APPLICATION)

ARIA333
INTERLOCKING
ALUMINUM MAIN BARS

WELDED PLATE CLIP

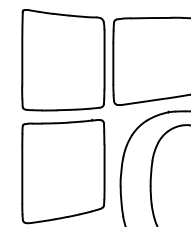

Presented By Grating Pacific

Southern California 800.321.4314

Northern California 800.491.7999

Washington 800.243.3939

Oregon 800.942.4041

Arizona 888.936.9201

www.CodaArchitectural.com