




ARIA510

ALUMINUM CANOPY INFILL 510-C-I

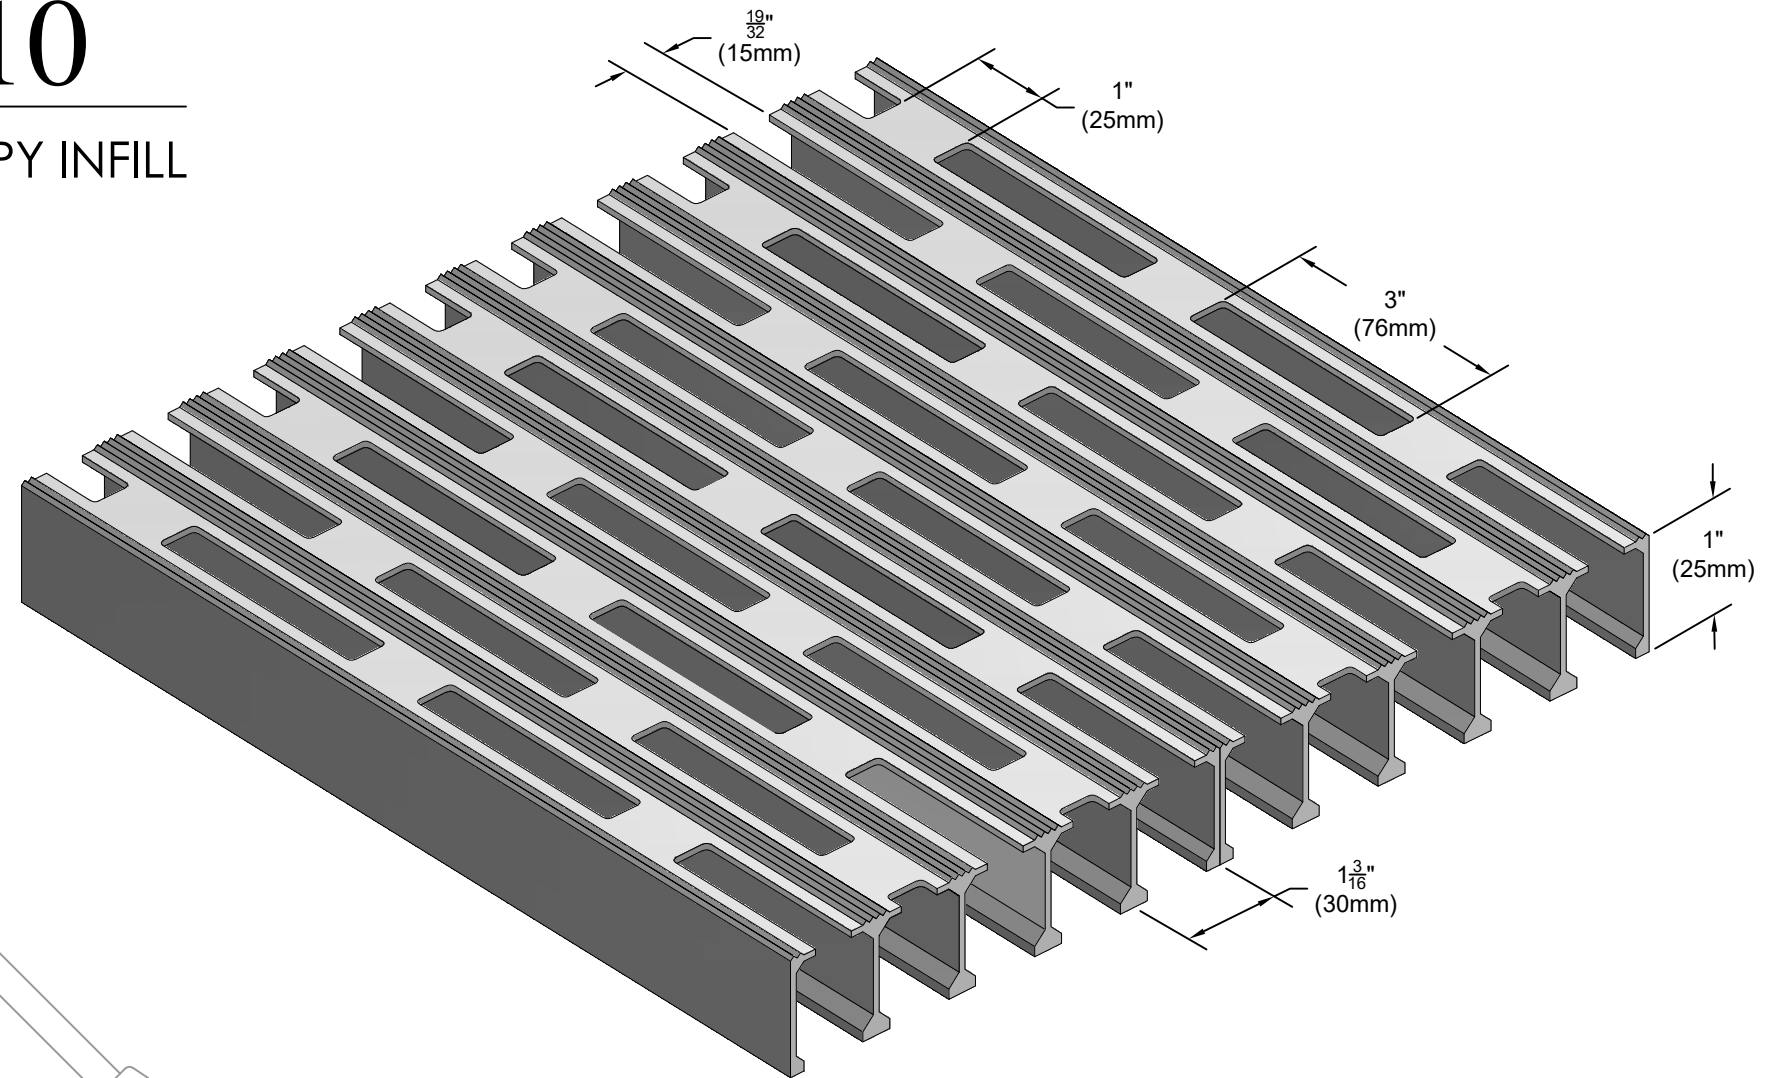

TYPICAL CANOPY FRAME
ASSEMBLY BY OTHERS SHOWN
(ARIA510 ALUMINUM INFILL CAN BE
EASILY ADAPTED TO FIT ANY
APPLICATION)

ARIA510 ALUMINUM
INFILL PANELS

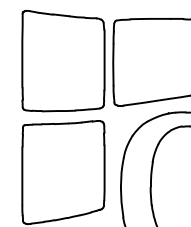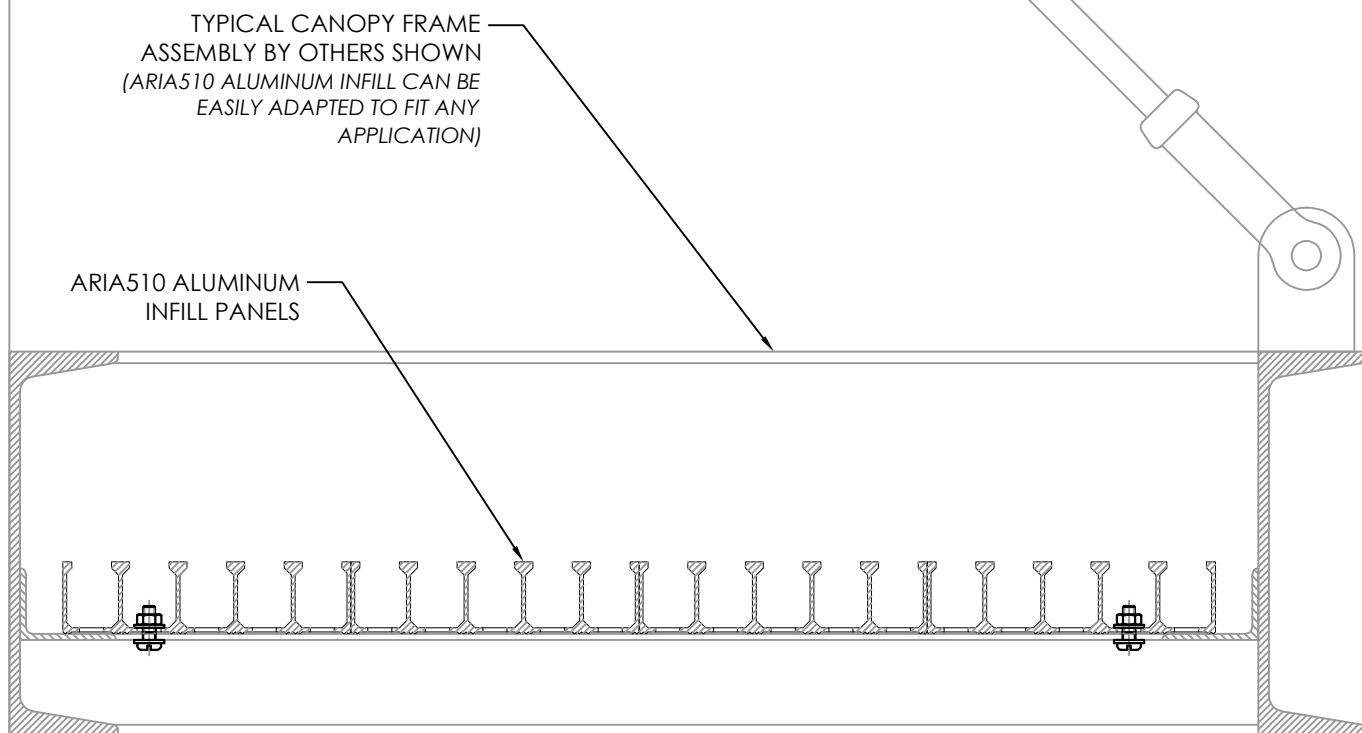

CODA
architectural

Presented By Grating Pacific

Southern California 800.321.4314

Northern California 800.491.7999

Washington 800.243.3939

Oregon 800.942.4041

Arizona 888.936.9201

www.CodaArchitectural.com