




# ARIA520

## ALUMINUM CANOPY INFILL 520-C-I

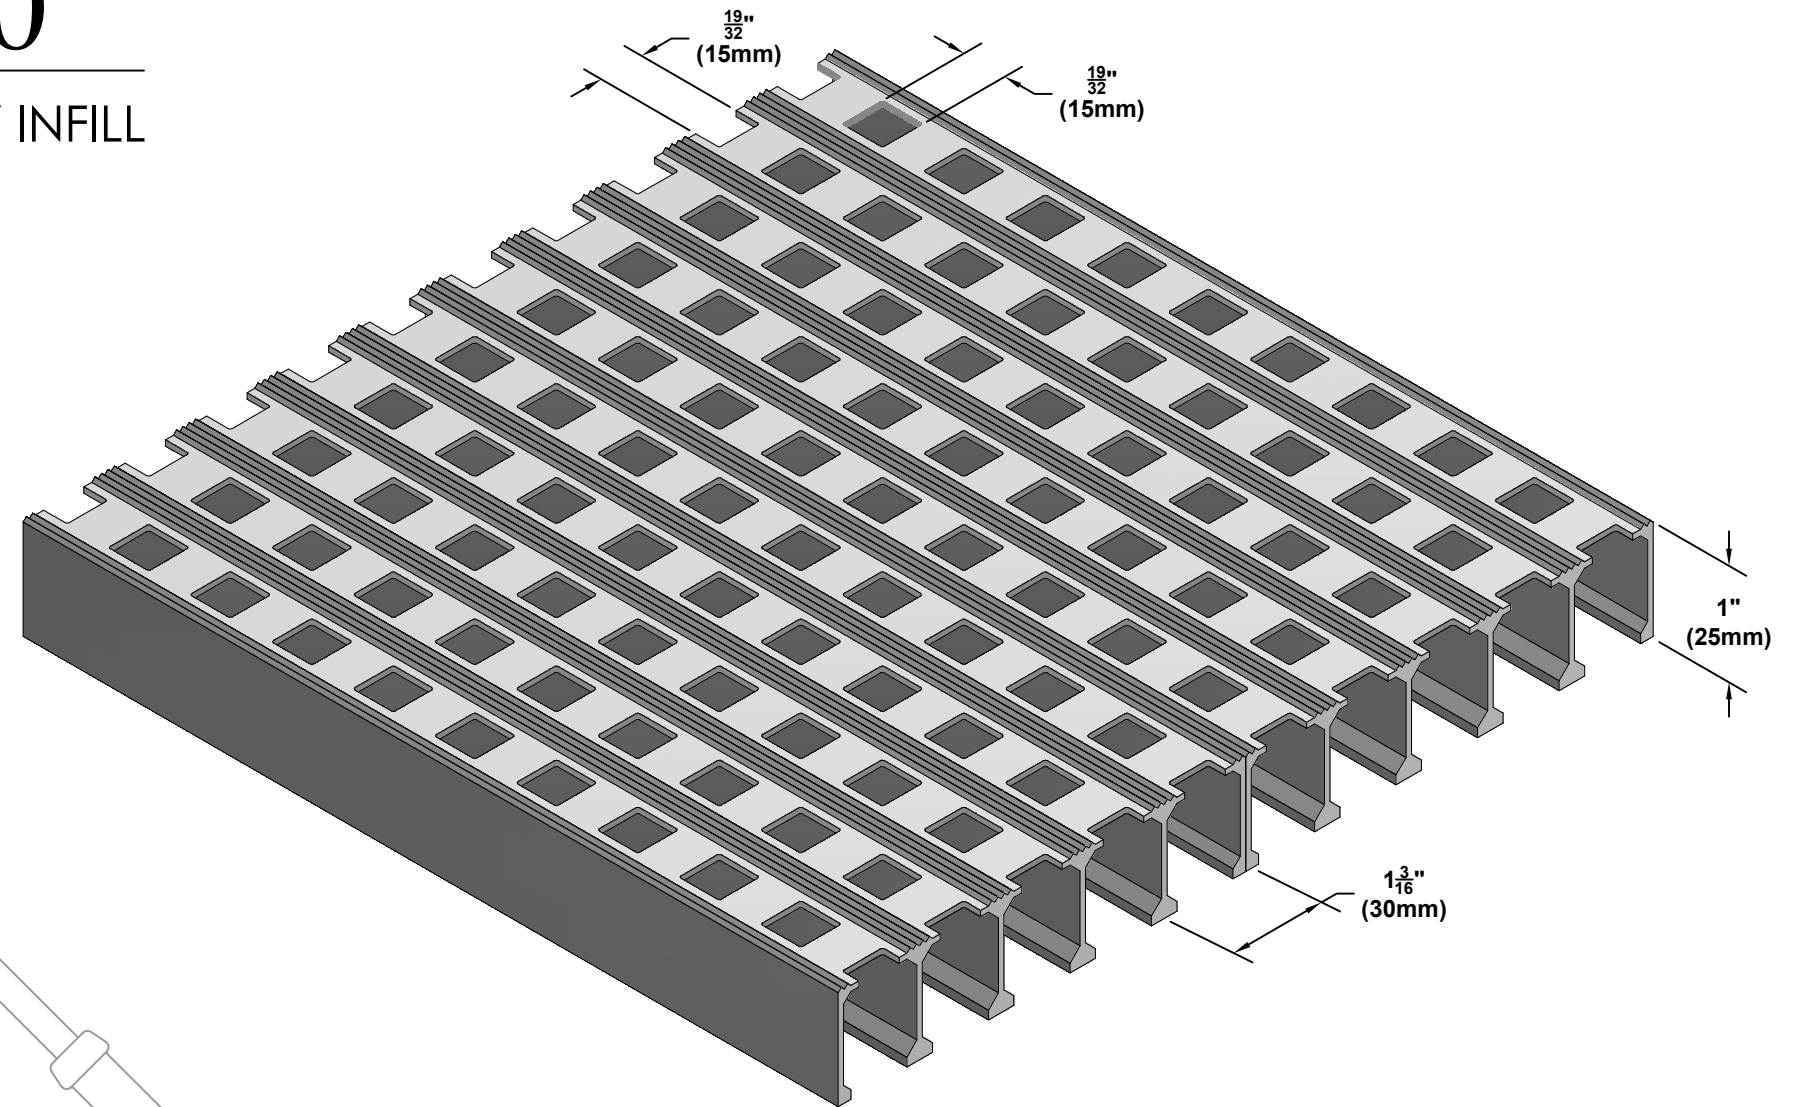

TYPICAL CANOPY FRAME  
ASSEMBLY BY OTHERS SHOWN  
(ARIA520 ALUMINUM INFILL CAN BE  
EASILY ADAPTED TO FIT ANY  
APPLICATION)

ARIA520 ALUMINUM  
INFILL PANELS

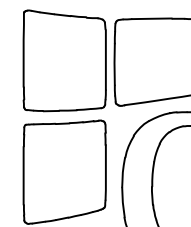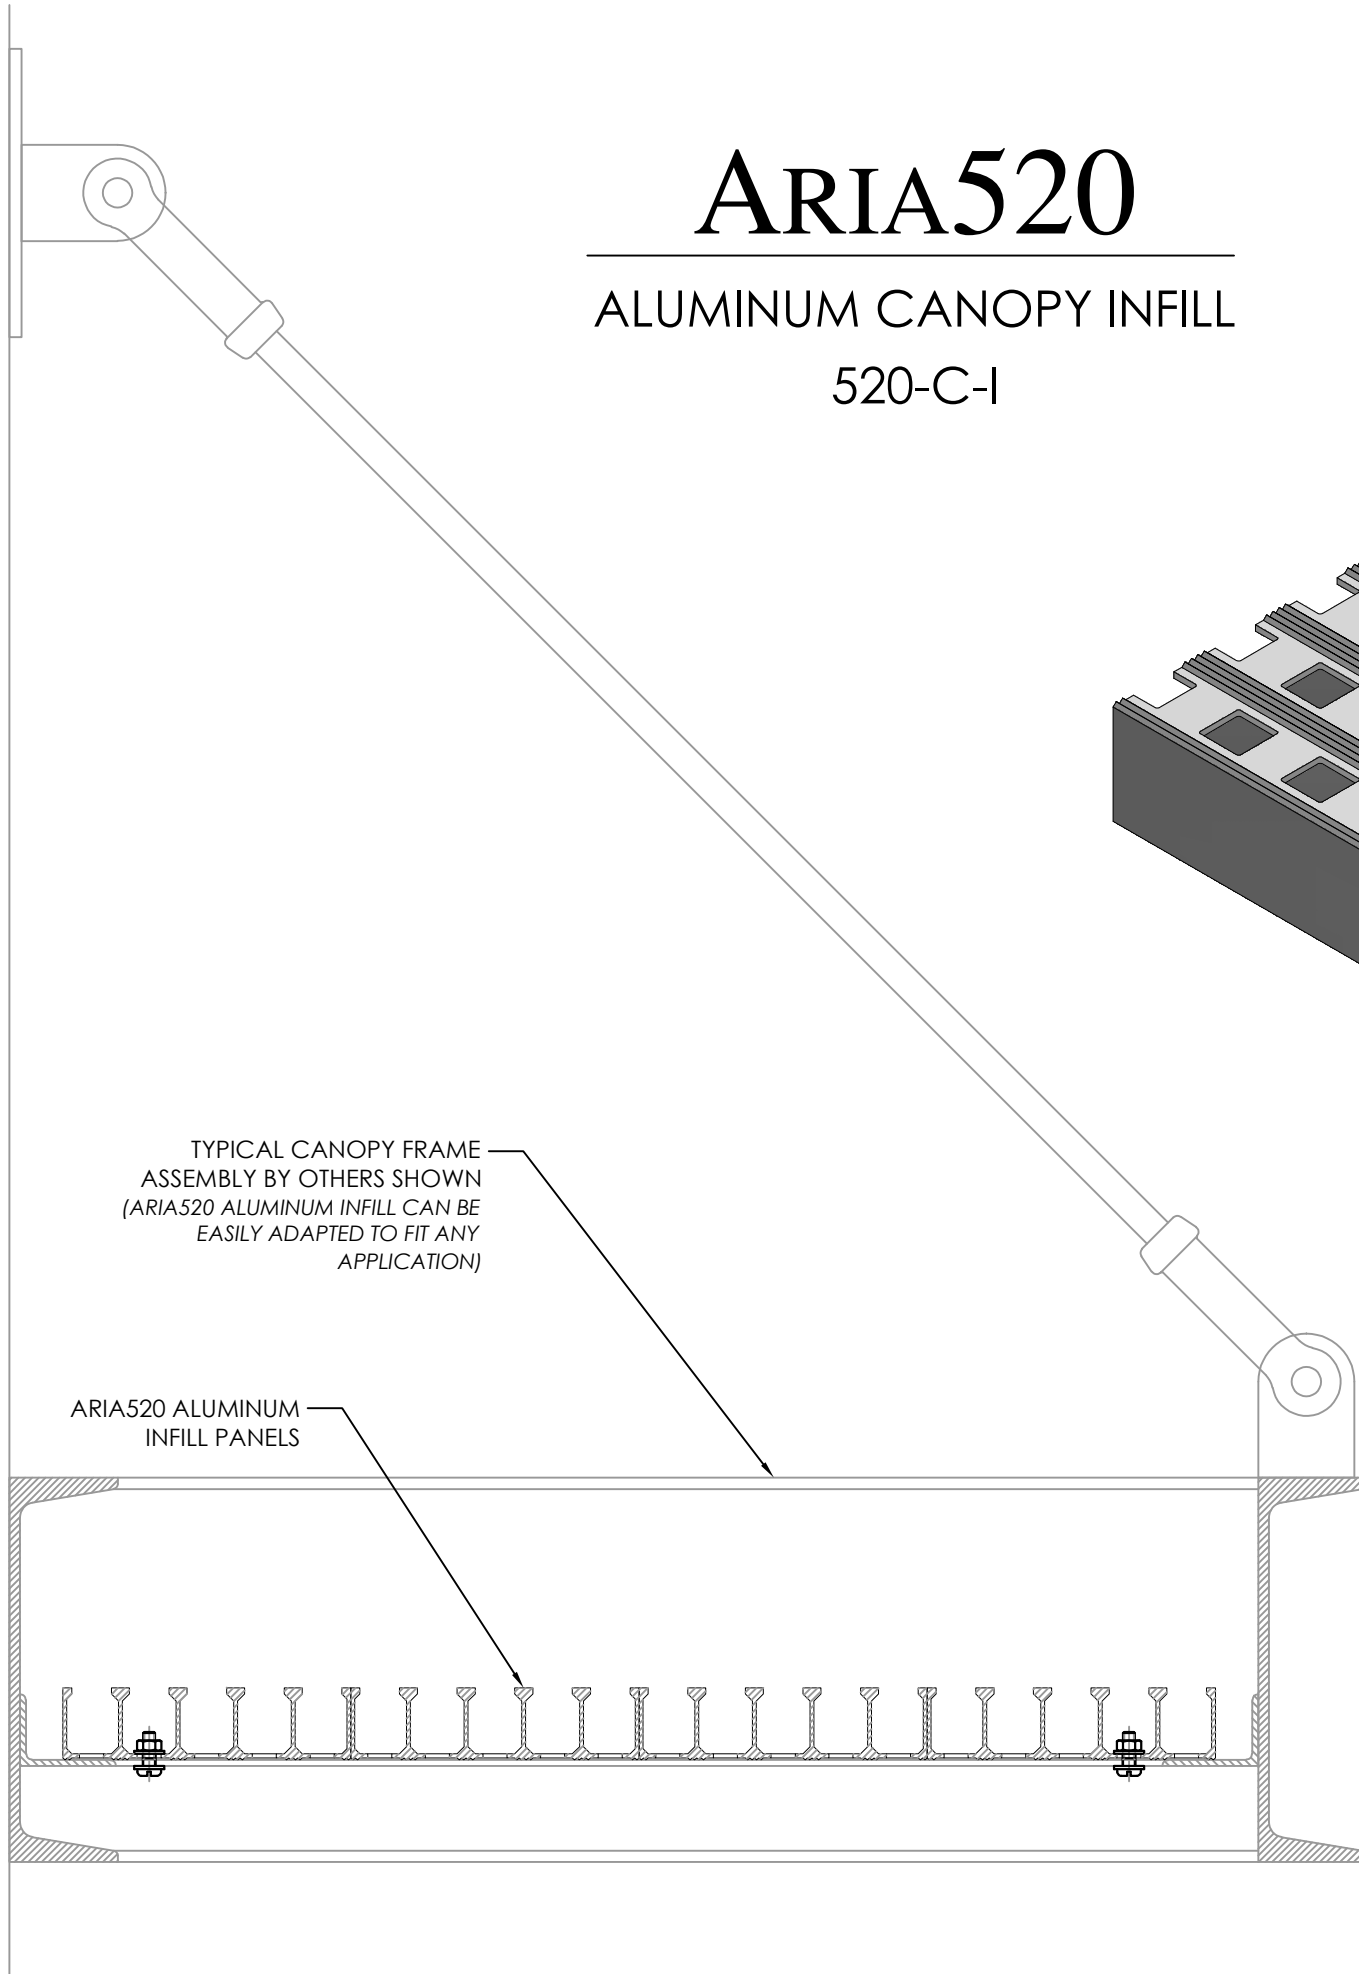

**CODA**  
architectural

**Presented By Grating Pacific**

**Southern California** 800.321.4314

**Northern California** 800.491.7999

**Washington** 800.243.3939

**Oregon** 800.942.4041

**Arizona** 888.936.9201

[www.CodaArchitectural.com](http://www.CodaArchitectural.com)